



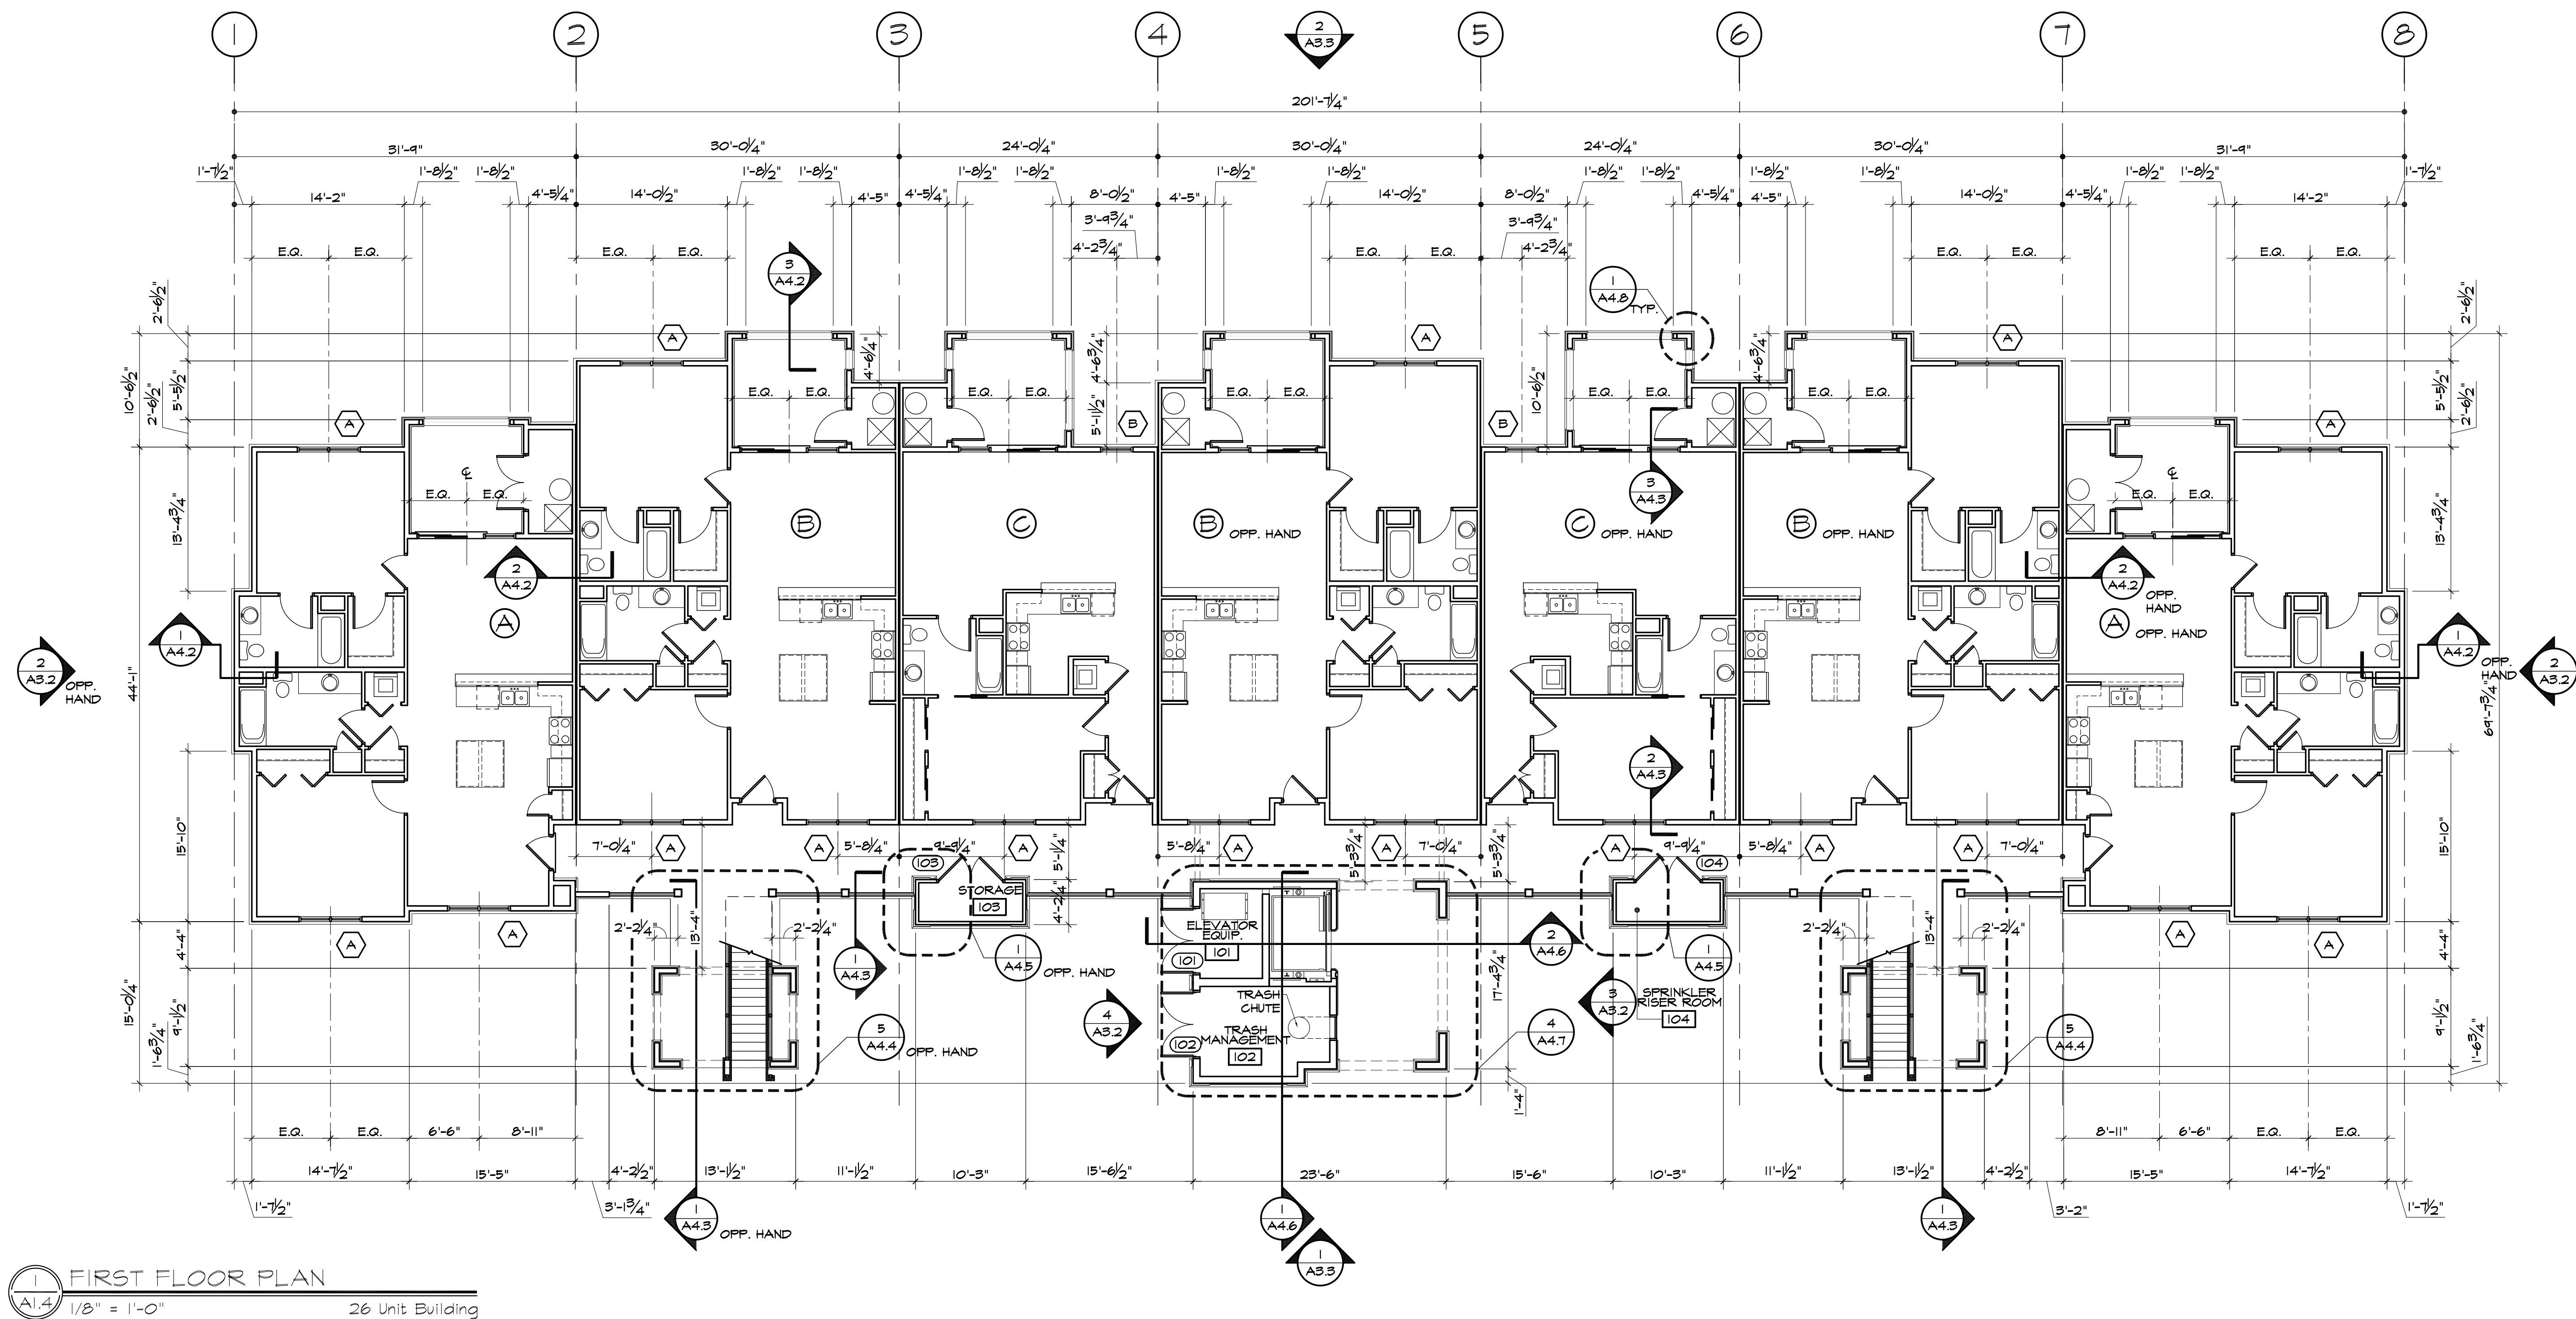

FISHERMAN'S
COVE

CAM Real Estate
HIGHWAY 141
JASPER COUNTY

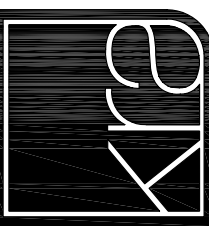

KRA architecture + design

t 843.815.2021
f 843.815.2022
www.krasc.com

KRA architecture + design
18 Oak Forest Road Suite C
Bluffton, SC 29910

Stamped By: MWK

Drawn By: MPF

Checked By:

Date: 03.14.08

Revisions

Project No: 06122

File Name:

Drawing Title:

1ST
FLOOR PLAN

A1.4

Scale: 1/8" = 1'-0"