


FISHERMAN'S COVE

CAM Real Estate
HIGHWAY 141
JASPER COUNTY

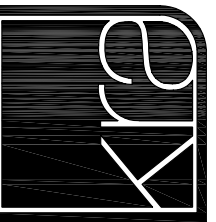

KRA architecture + design

KRA architecture + design
t 843.815.2021
f 843.815.2022
www.krasc.com
18 Oak Forest Road Suite C
Bluffton, SC 29910

Stamped By: MWK

Drawn By: MPF

Checked By:

Date: 03.14.08

Revisions

Project No: 06122


File Name:

Drawing Title:

2ND & 3RD
FLOOR PLANS

A1.5

Scale: 1/8" = 1'-0"

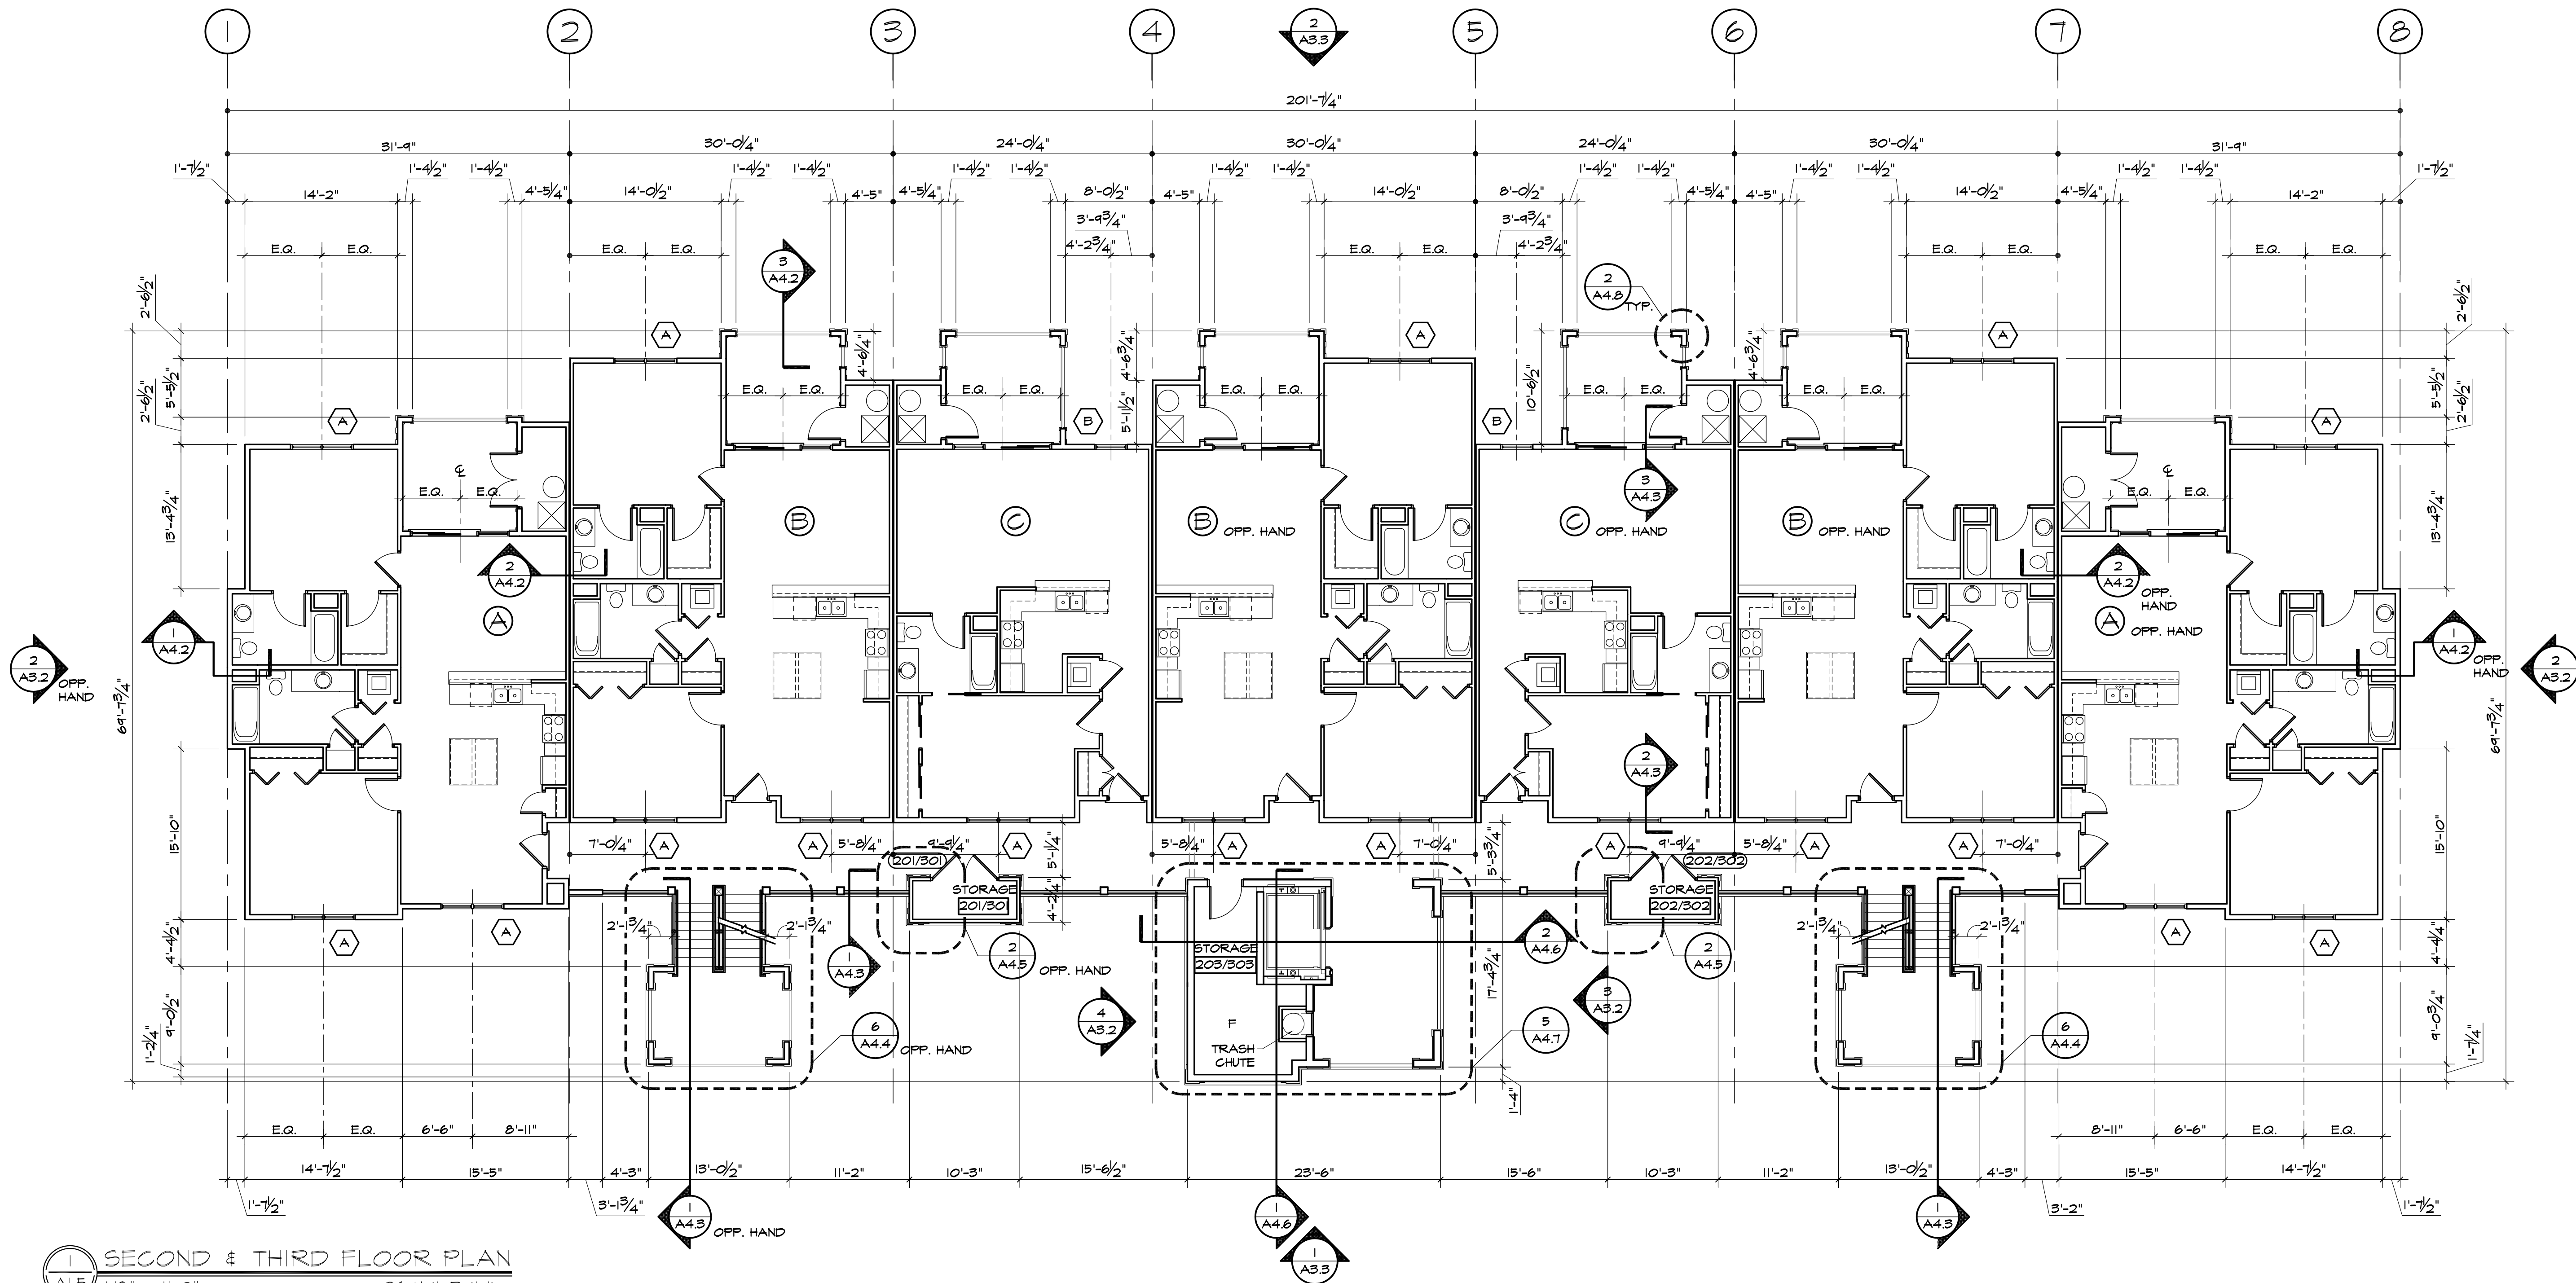

SECOND & THIRD FLOOR PLAN
A1.5
1/8" = 1'-0"
26 Unit Building