


FISHERMAN'S
COVE

CAM Real Estate
HIGHWAY 141
JASPER COUNTY

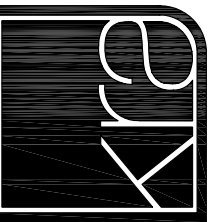

KRA architecture + design

KRA architecture + design
t 843.815.2021
f 843.815.2022
Bluffton, SC 29910
www.krasc.com

Stamped By: MWK

Drawn By: MPF

Checked By:

Date: 03.14.08

Revisions

Project No: 06122


File Name:

Drawing Title:

4TH
FLOOR PLAN

A1.6

Scale: 1/8" = 1'-0"

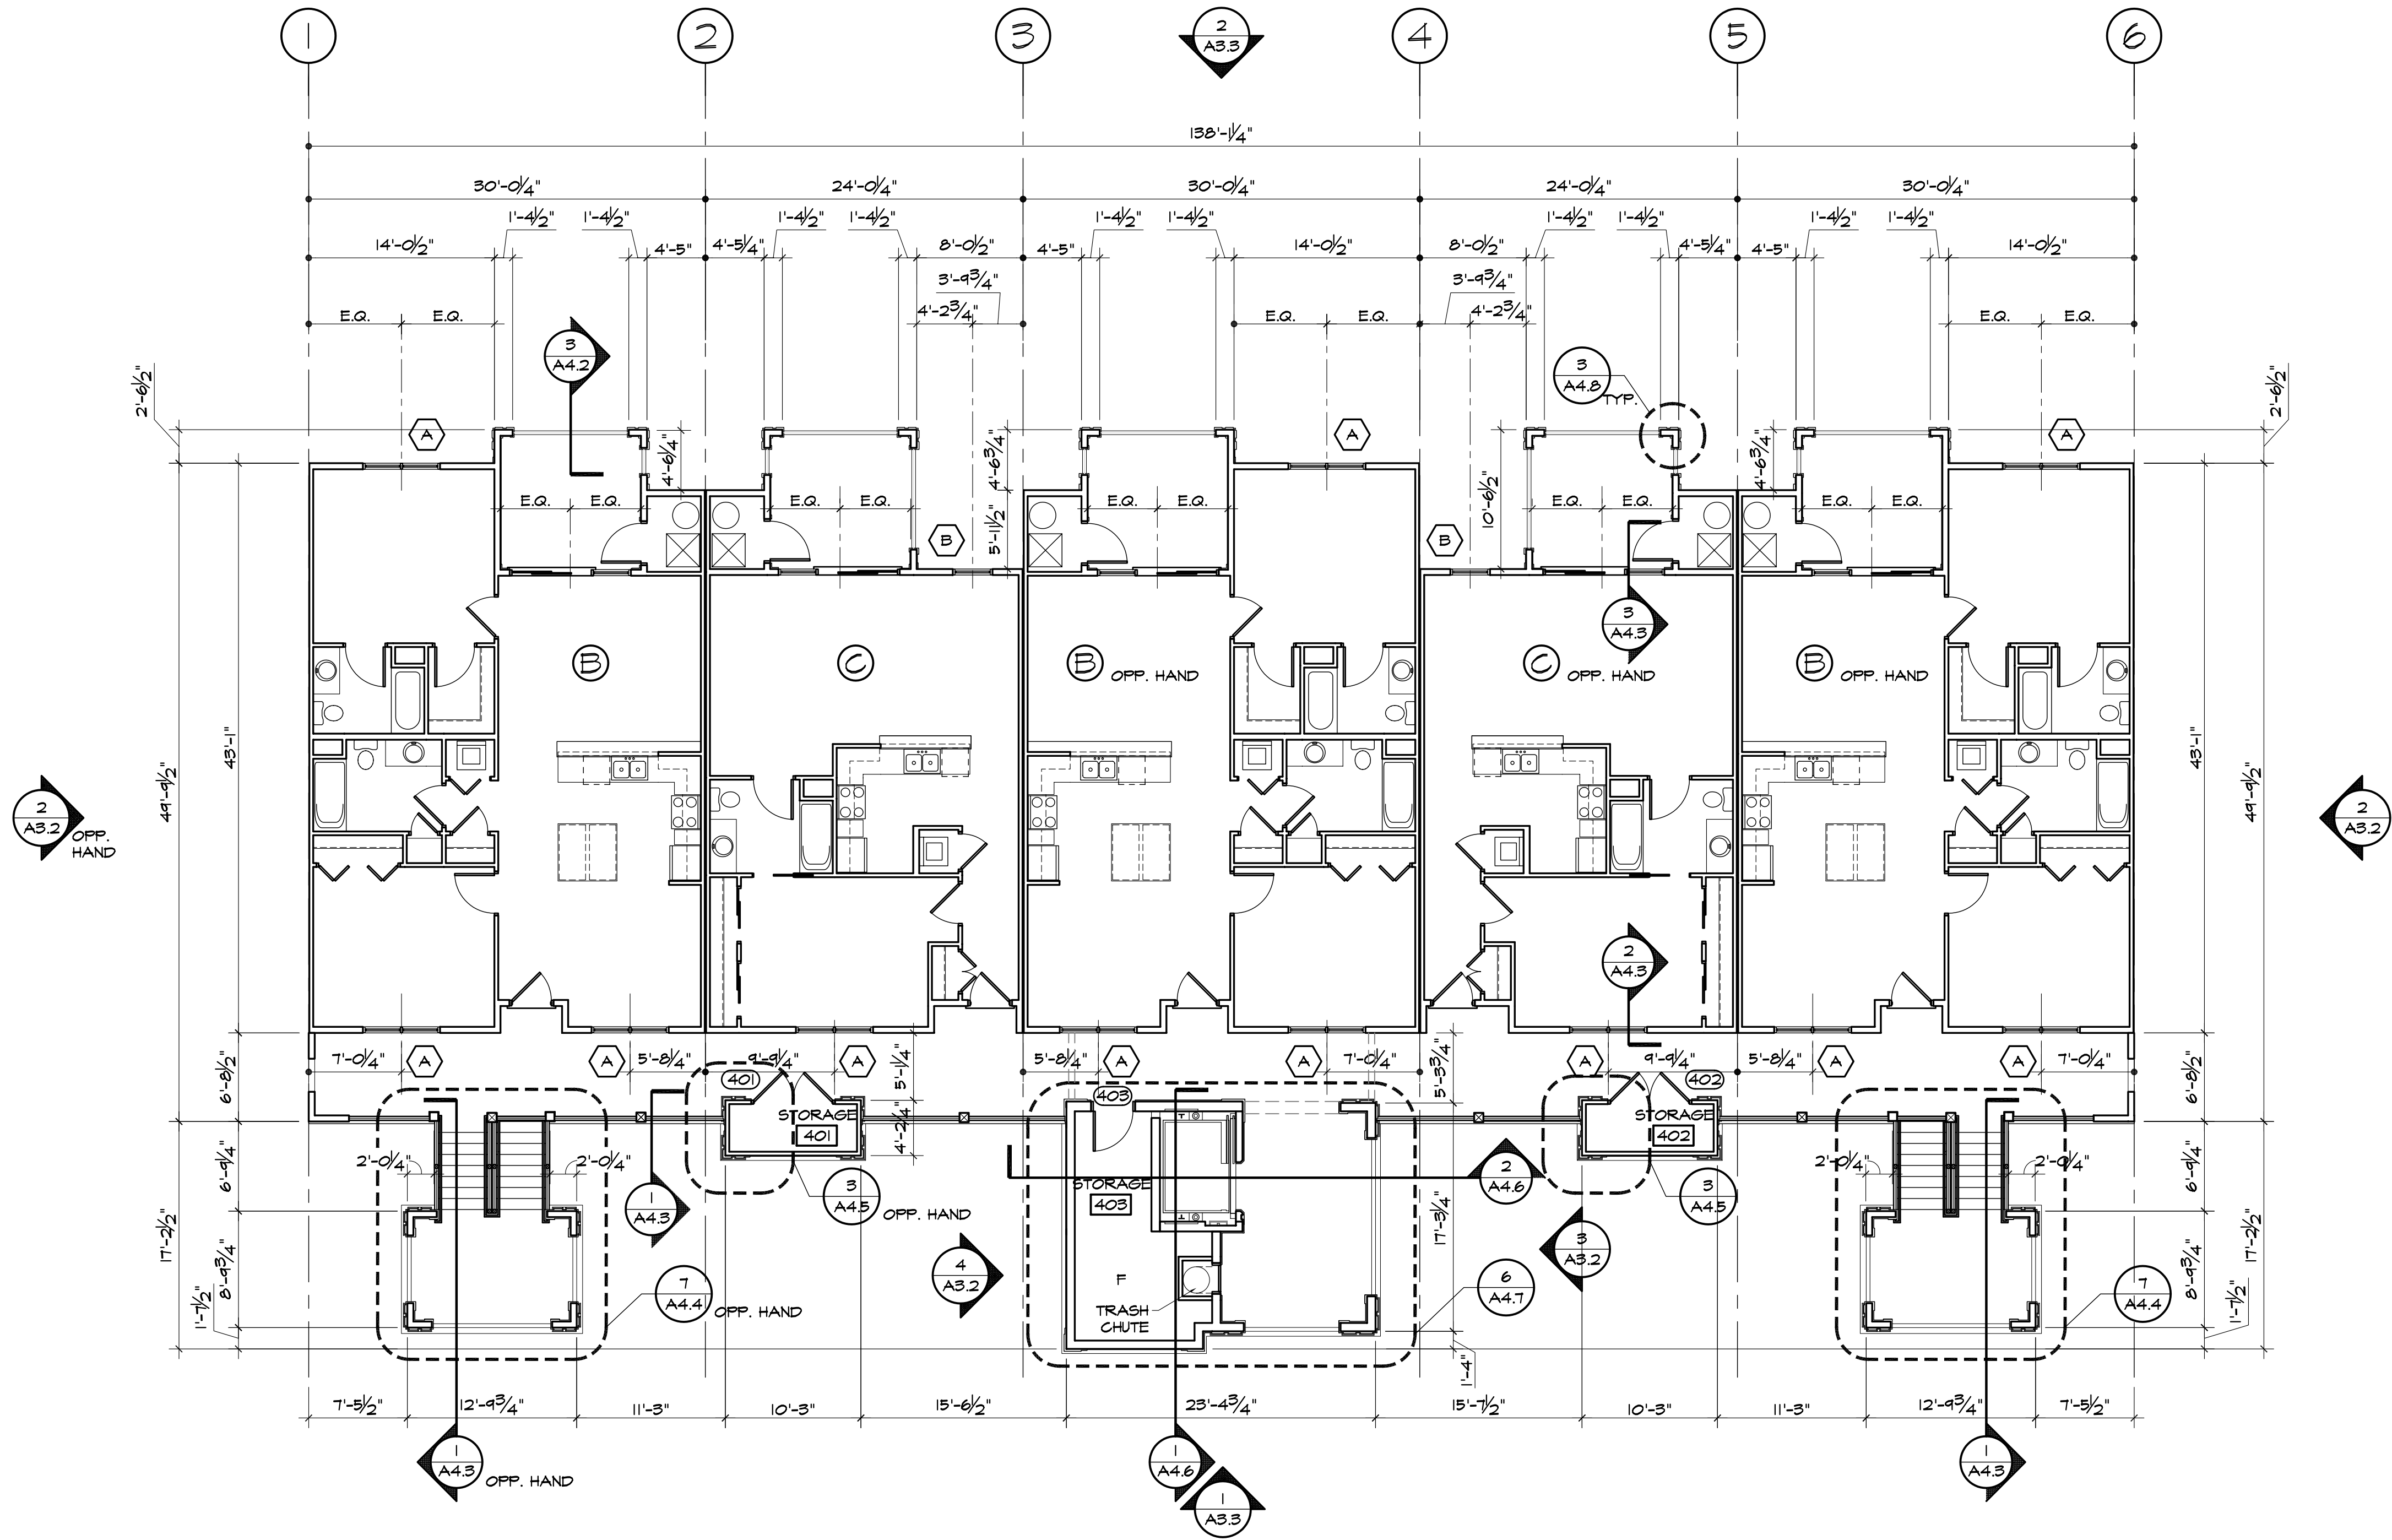

FOURTH FLOOR PLAN
1/8" = 1'-0"
26 Unit Building